


2527 DD 18

2527 DD 24

ORTOFOTONUMMERS
ORTHOPHOTO NUMBERS

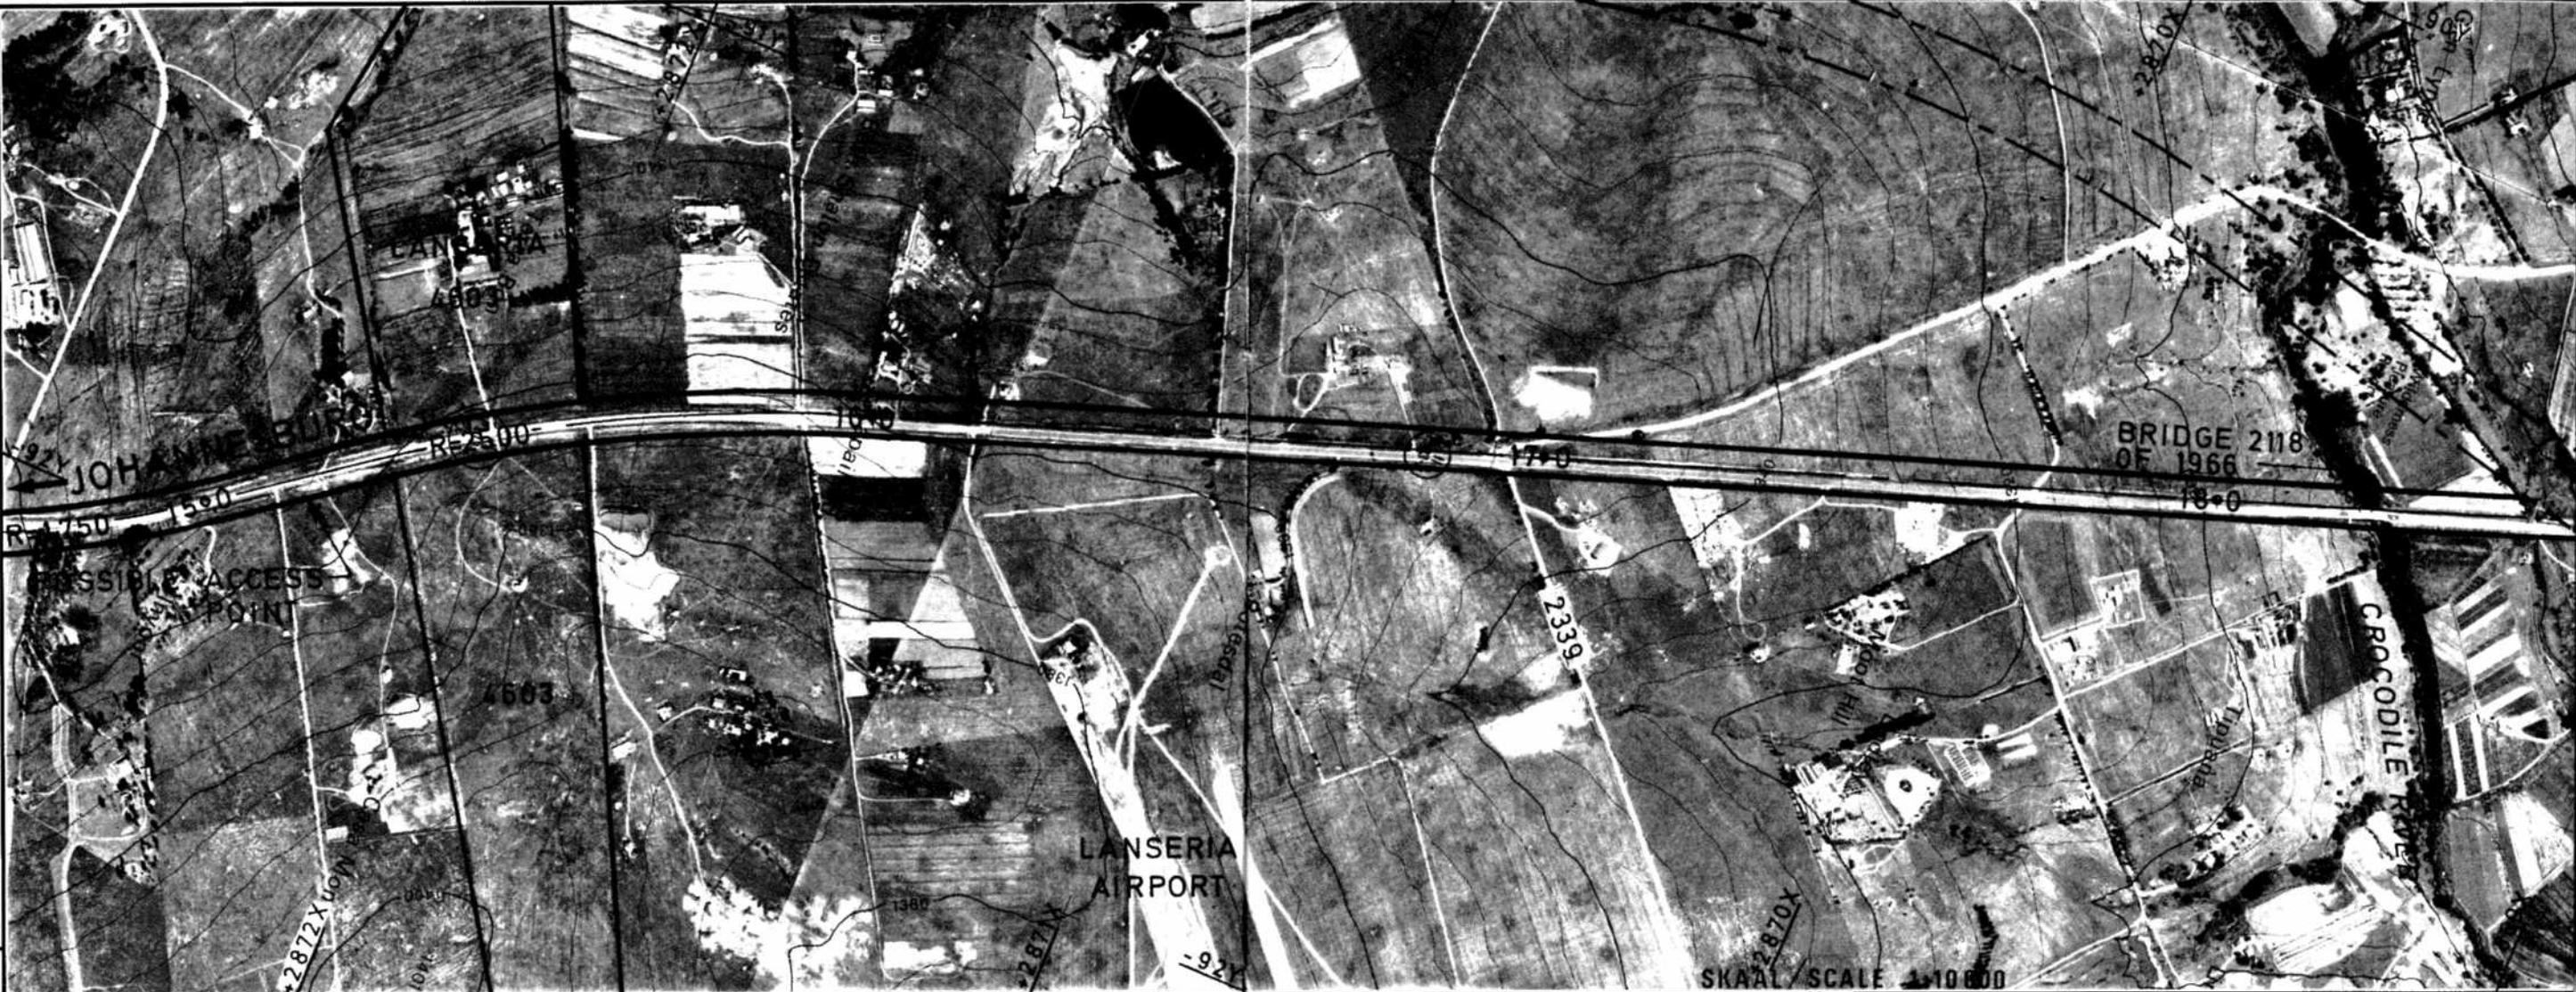

STELSELWISSELAAR
SYSTEM INTERCHANGE

TOEGANGSWISSELAAR
ACCESS INTERCHANGE

P.W.V.
KONSORTIUM
KONSORTIUM




L = 500	L = 600	L = 400	L = 400
K = 99	K = 156	K = 87	K = 61
52,00	70,00	46,00	89,70
2,40%	-1,45%	-6,00%	0,51%
15,0	16,0	17,0	18,0



PROV. PAD/ROAD: P103-2
 P.W.V. PAD/ROAD: K29
 PLAN NR./NO: W/K29/2LS

HOR. 1:10000
 0 0.2 0.4 km.
 0 20 40 m.

VERT. 1:1000

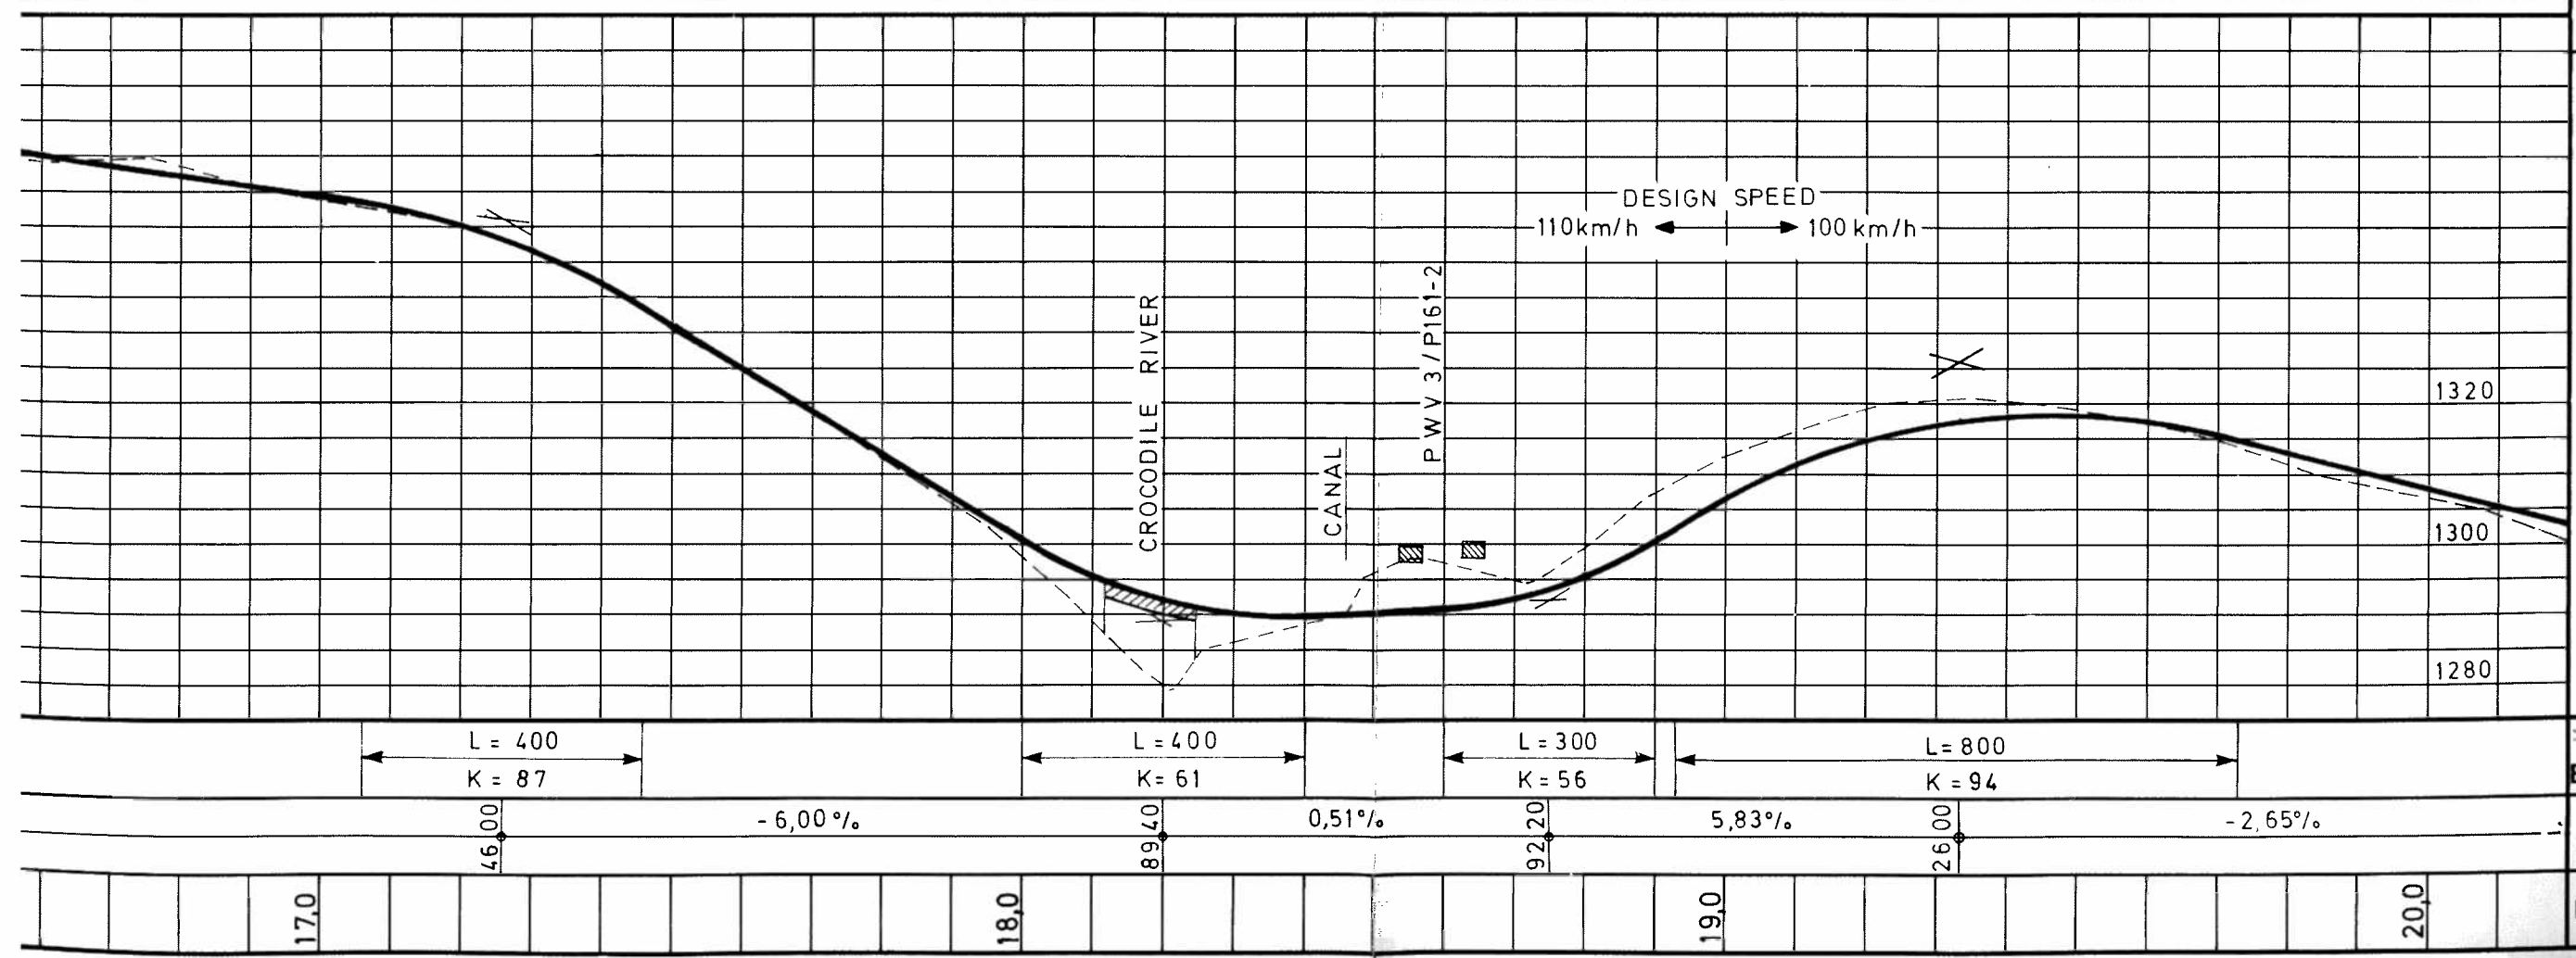

TRANSVAALSE PAAIEDEPARTEMENT
 TRANOVAAL ROADS DEPARTMENT

LENGTESNIT / LONG. SECTION

VERT. BOË/CURVES
 HELLING GRADE
 km. AFST. DIST.