

2527DD 18 2527 DD 13  
2527 DD 19

ORTOFOTONOMMERS  
ORTHO PHOTO NUMBERS



STELSELWISSELAAR  
SYSTEM INTERCHANGE

S

TOEGANGSWISSELAAR  
ACCESS INTERCHANGE

T

P.W.V.  
KONSORTIUM  
KONSORTIUM

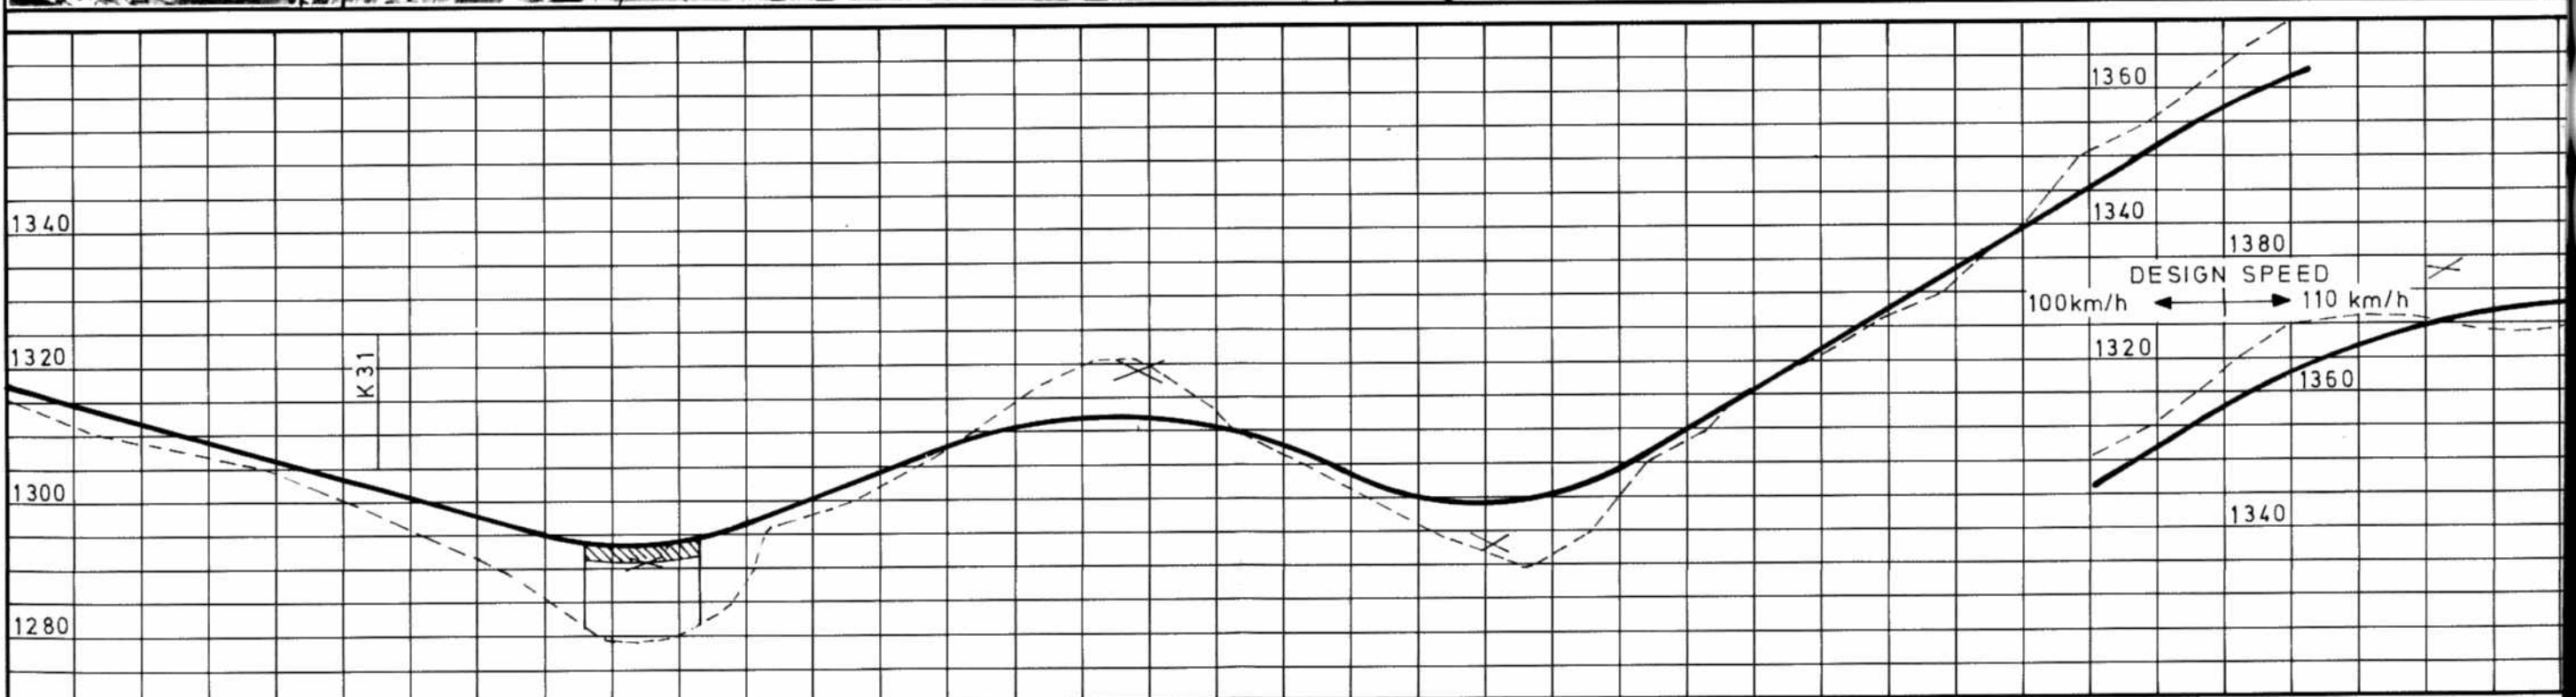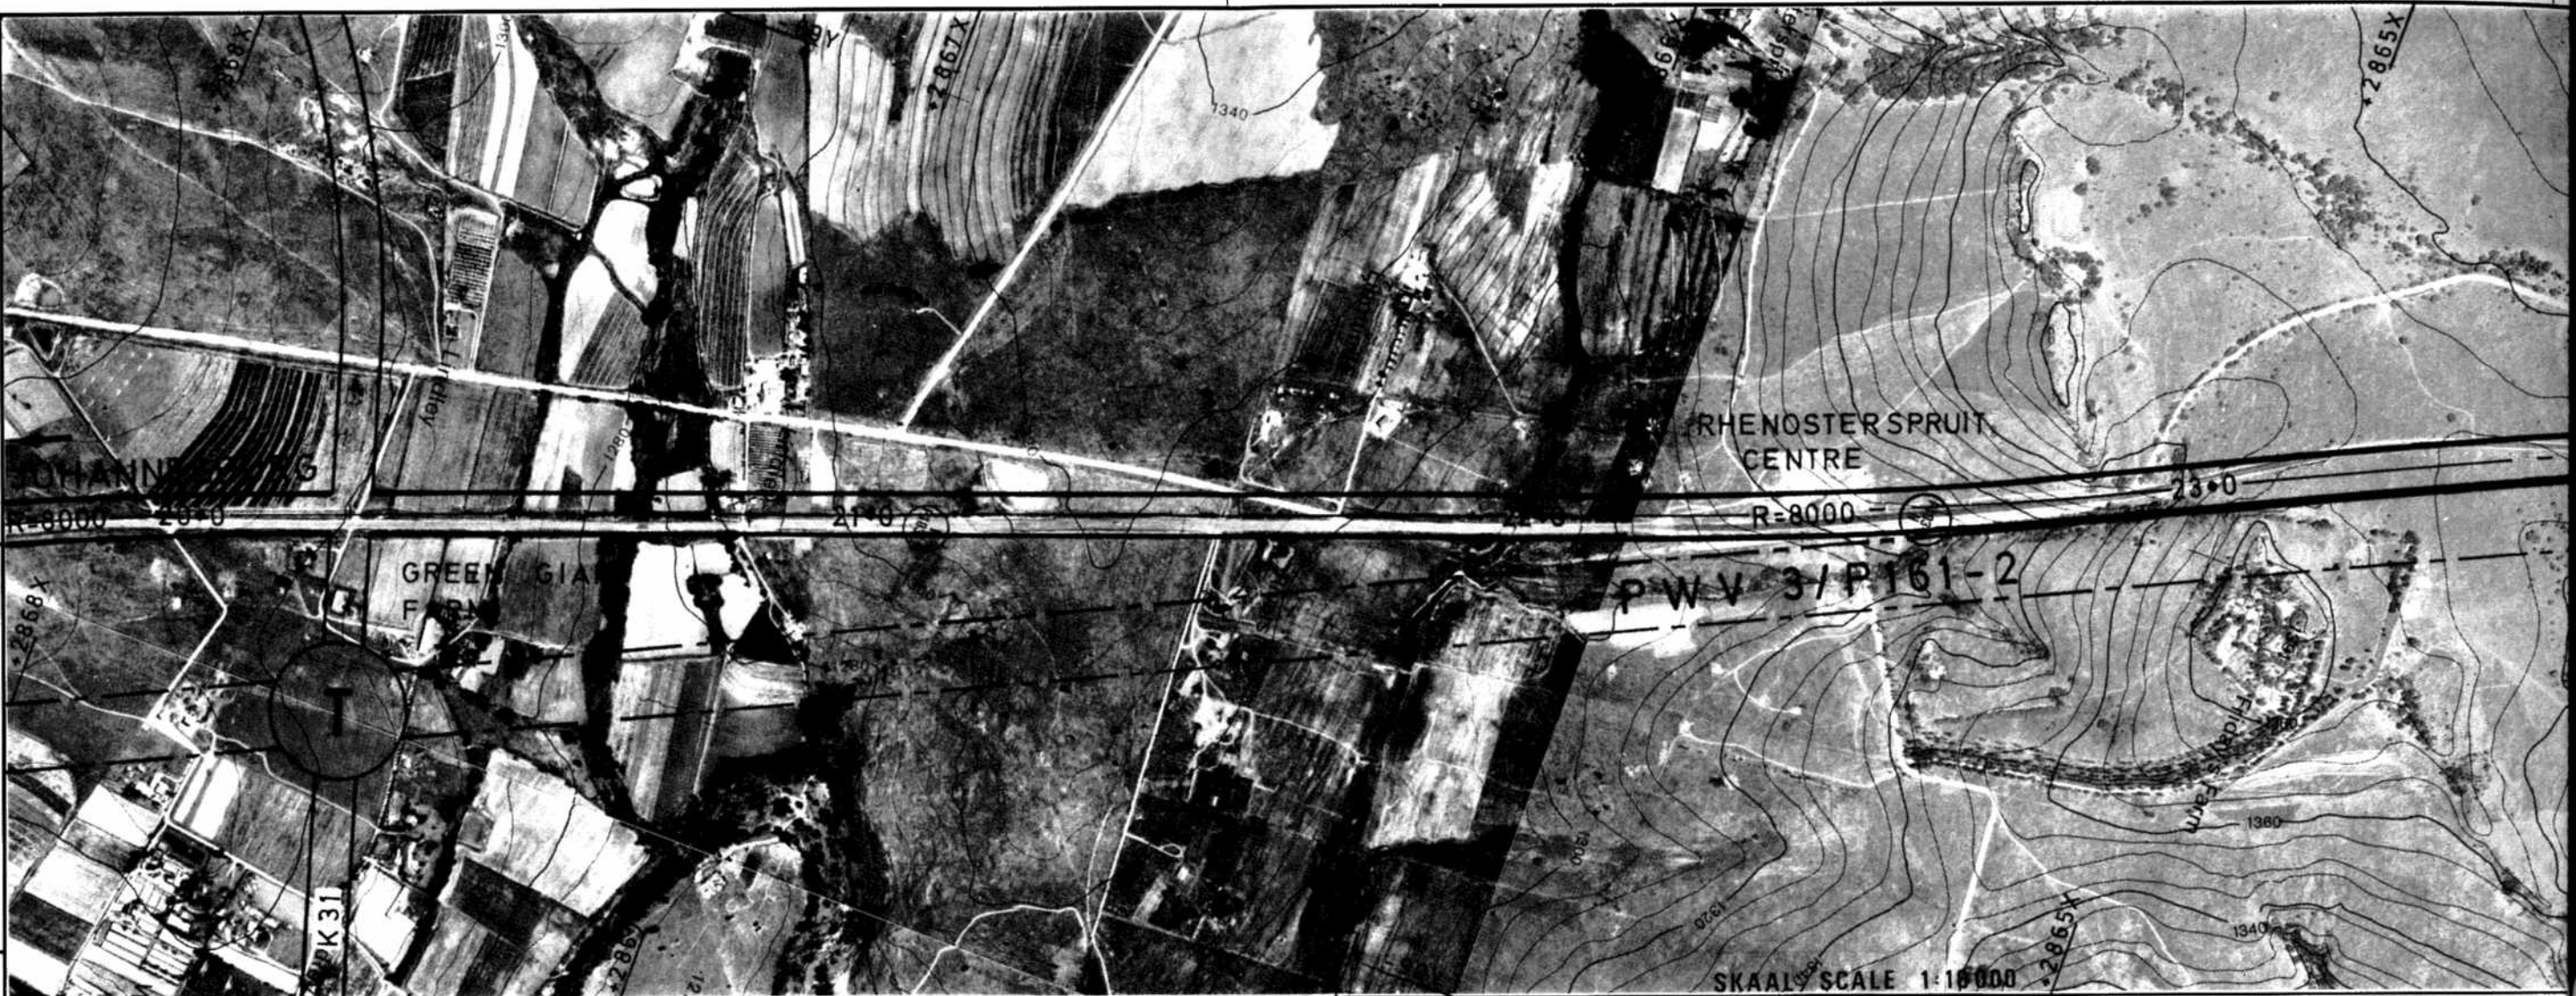


	L = 300 K = 46	L = 620 K = 71	L = 440 K = 40	L = 740 K = 102
20.0	91.00	19.00	93.00	78.00
-2,65%	3,83%	-4,91%	5,99%	



PROV. PAD/ROAD: P103-2  
 P.W.V. PAD/ROAD: K 29  
 PLAN NR./NO.: W/K29/3LS

HOR. 1:10000  
 0 0.2 0.4 km.  
 0 20 40 m.  
 VERT. 1:1000

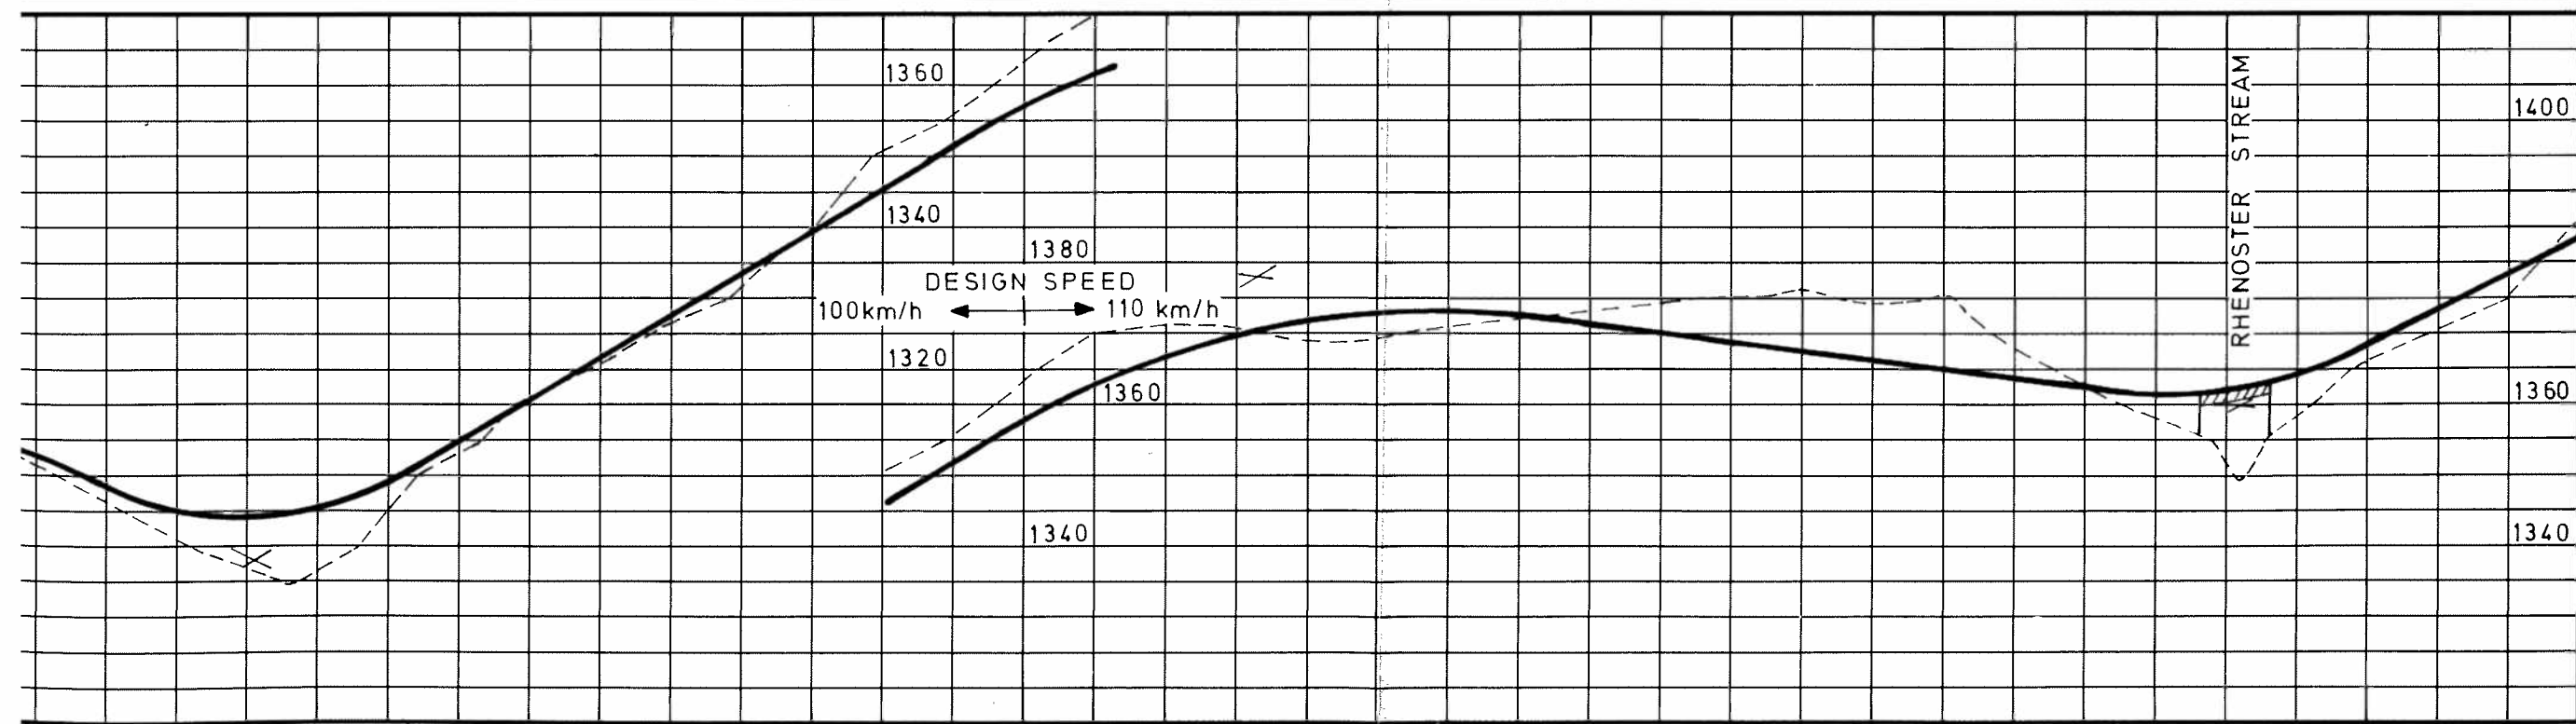

TRANSVAALSE PAAIEDEPARTEMENT  
 TRANVAAL ROADS DEPARTMENT  
**LENGTESNIT / LONG. SECTION**

L = 440	L = 740	L = 360	
K = 40	K = 102	K = 57	
91%	5,99%	-1,30%	4,97%
93,00	78,00	60,00	
22,0	23,0	24,0	25,0
VERT. BOË/CURVES			
HELLING GRADE			
k.m. AFST. DIST.			